


PART OF WEST NORRITON TOWNSHIP

Scale 400 ft.=1 inch

0 100 200 400 800 1200

SUB PLAN Scale 600 ft.=1 inch

FRANKLIN MAPS For Framed Reproductions Call 610-265-6277

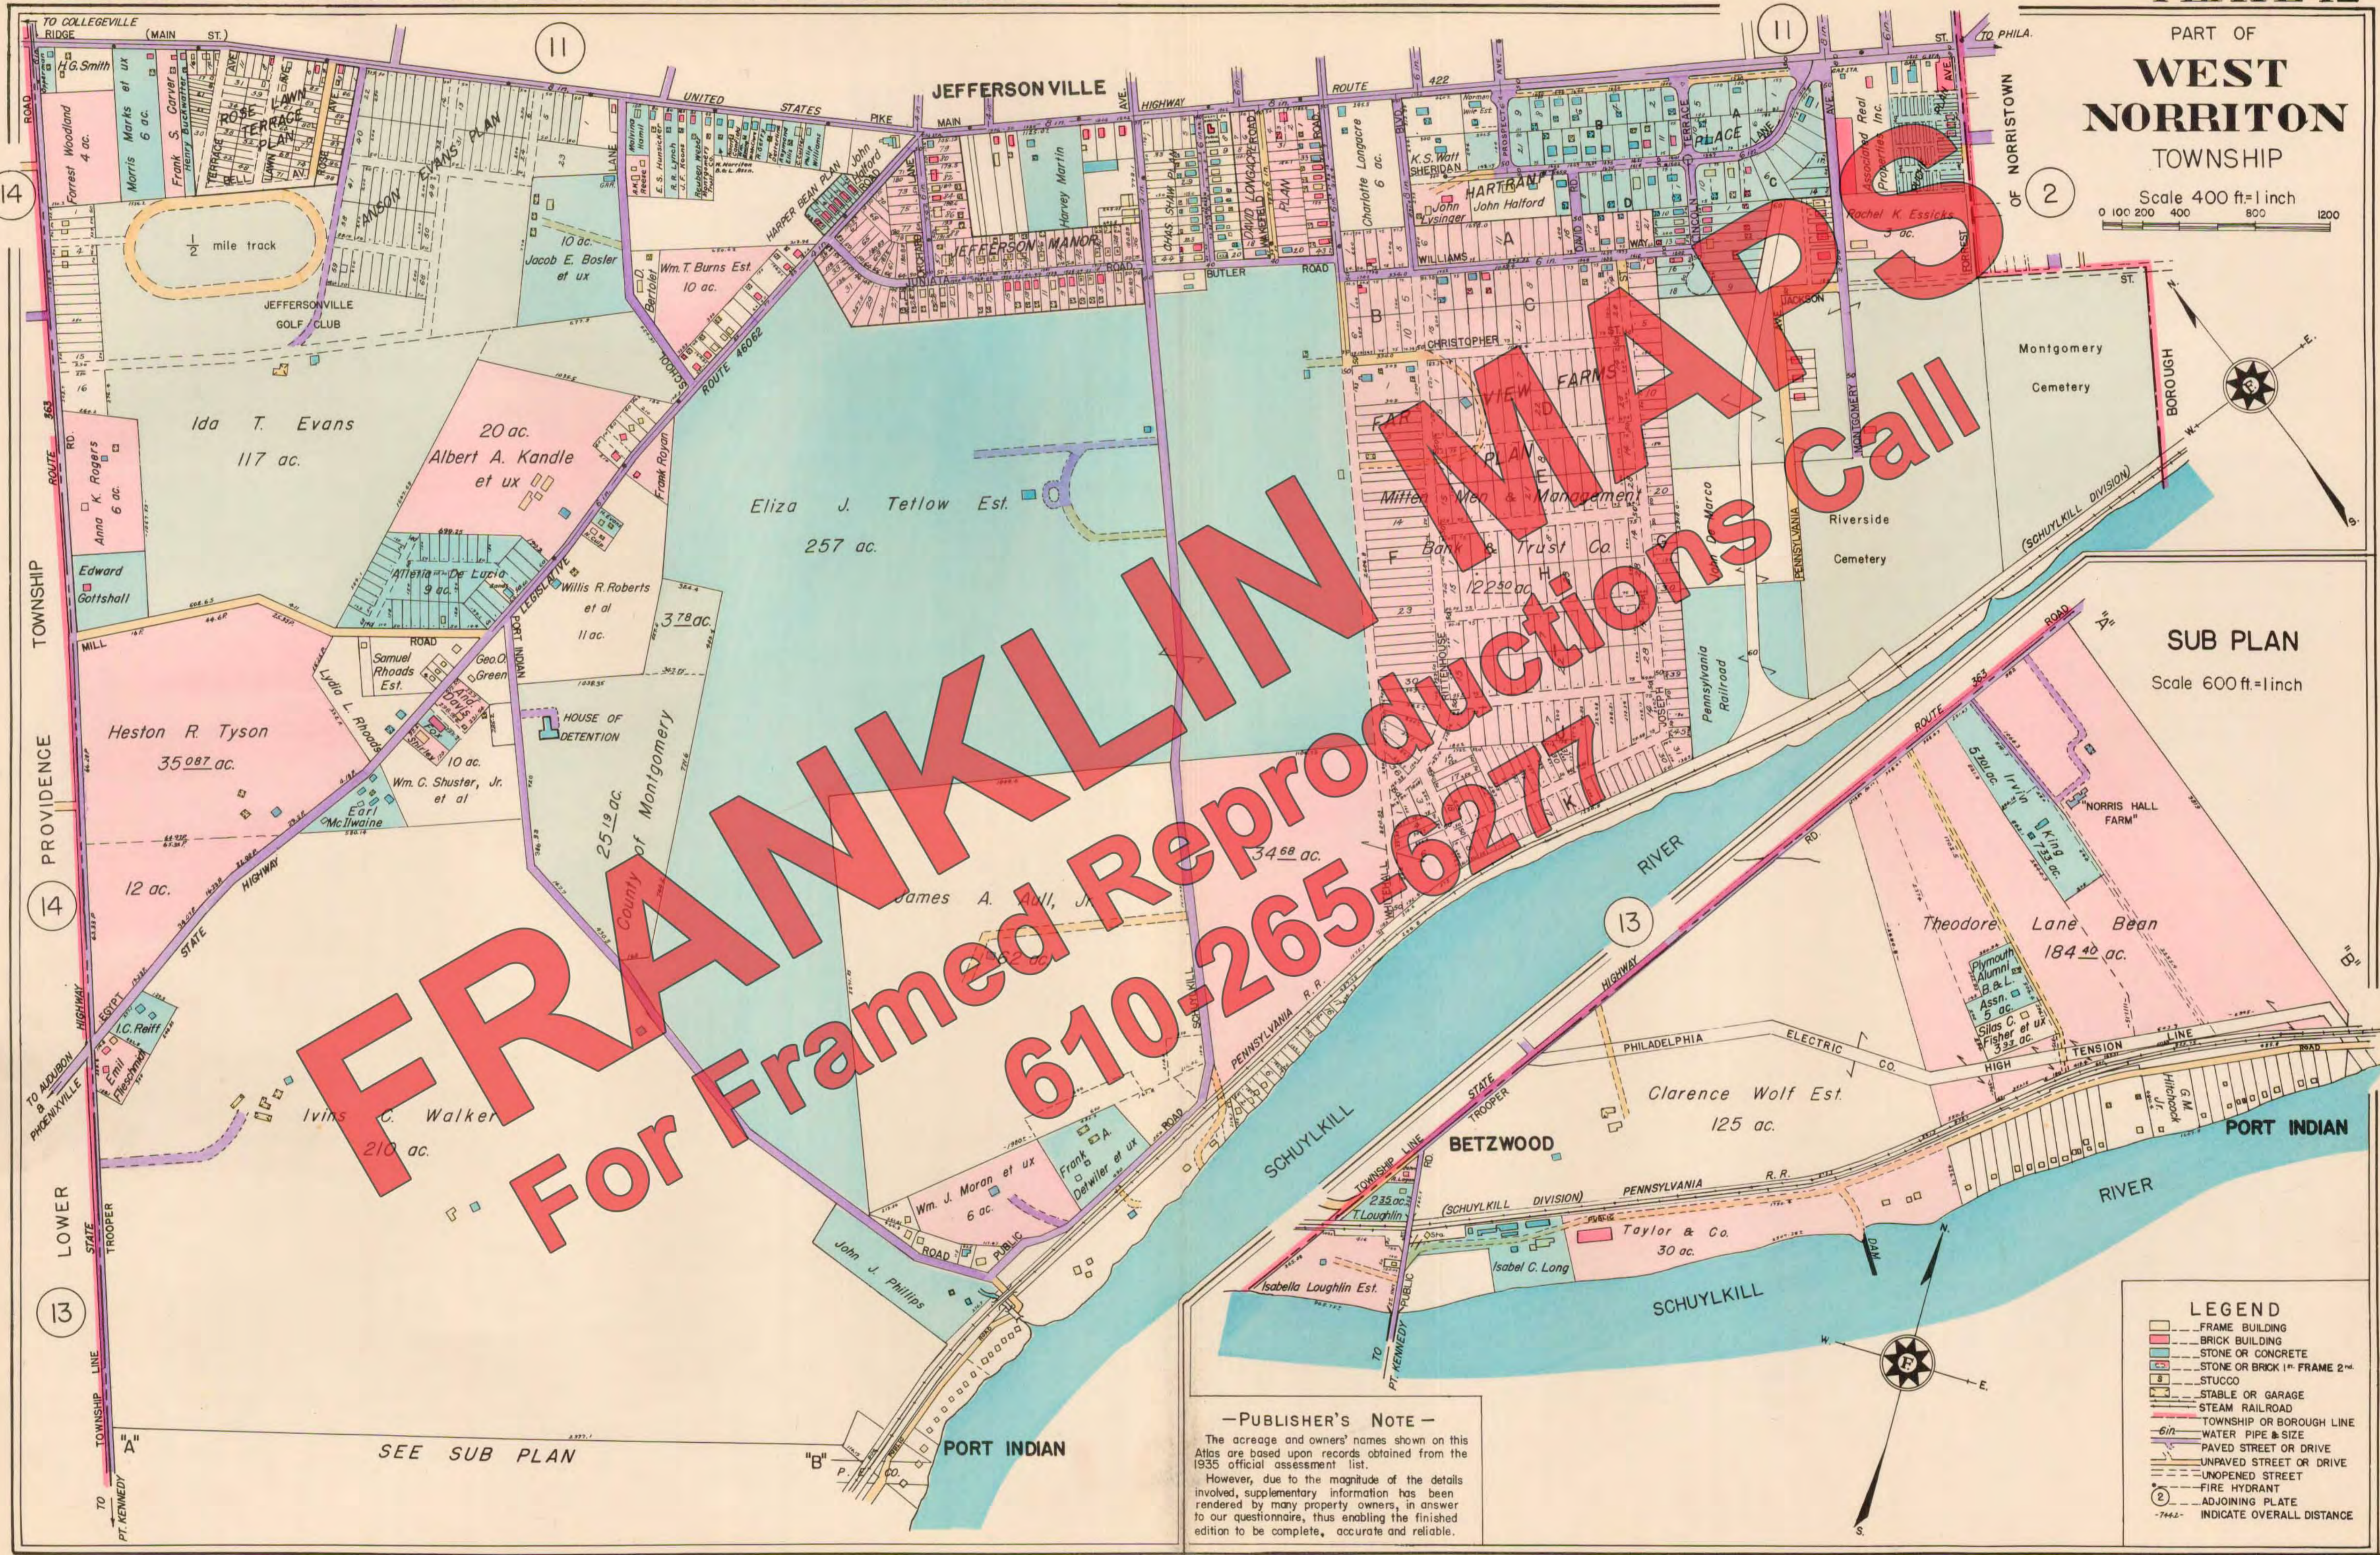

- LEGEND**
- FRAME BUILDING
  - BRICK BUILDING
  - STONE OR CONCRETE
  - STONE OR BRICK 1" FRAME 2"
  - STUCCO
  - STABLE OR GARAGE
  - STEAM RAILROAD
  - TOWNSHIP OR BOROUGH LINE
  - 6in WATER PIPE & SIZE
  - PAVED STREET OR DRIVE
  - UNPAVED STREET OR DRIVE
  - UNOPENED STREET
  - FIRE HYDRANT
  - ADJOINING PLATE
  - 7462- INDICATE OVERALL DISTANCE

**- PUBLISHER'S NOTE -**

The acreage and owners' names shown on this Atlas are based upon records obtained from the 1935 official assessment list.

However, due to the magnitude of the details involved, supplementary information has been rendered by many property owners, in answer to our questionnaire, thus enabling the finished edition to be complete, accurate and reliable.